


**STACCO NUOVO COLLETTORE
DA LINEE ESISTENTI**
SCALA 1:20

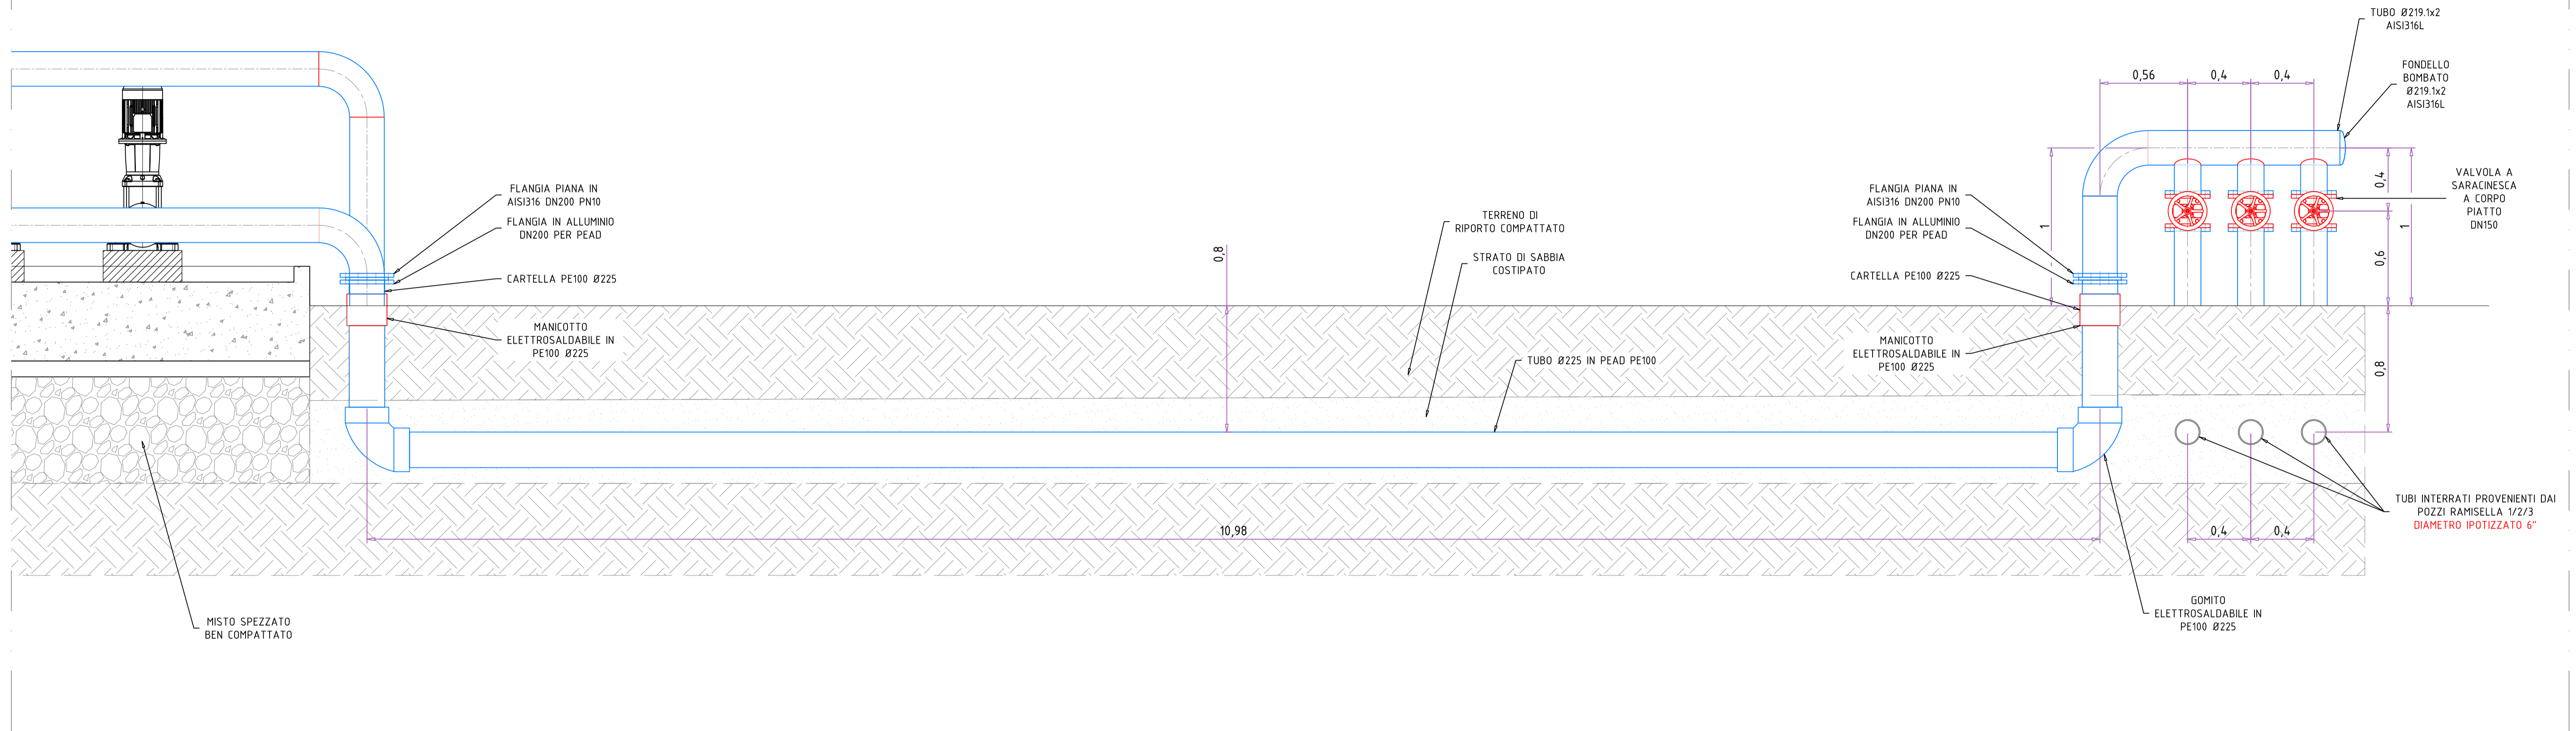

NOTE:

THIS DRAWING IS EXCLUSIVE PROPERTY OF FTA ENGINEERING. REPRODUCTION OR TRANSMISSION WITHOUT THE EXPRESS WRITTEN CONSENT OF FTA IS PROHIBITED.

N° REV	REVISION DATE	DESCRIPTION	MODIFIED BY	DRAWN BY:	CHECKED BY:	APPROVED BY:
				Ing. Santini	Ing. Santini	Ing. Santini

		Via Rossi, 3/F - 35030 Rubano (PD) - Italy	
CUSTOMER:		COMUNE DI MAZARA DEL VALLO	
COUNTRY:	ITALIA	SUBJECT:	IMPIANTO DI RIMOZIONE DEI NITRATI
DESCRIPTION:		COLLETTORE DN200 AI FILTRI	
DATE:	05/07/2021	SCALE:	1:20
ORDER. NR.	J21F001	DWG TYPE	Preliminary <input checked="" type="checkbox"/> For Erection <input type="checkbox"/>
FORMAT: A1	DRAWING NUMBER: T05 - REV0		